


ENVIZIO PRO WITH SWITCHPRO TO SCS 4400 CABLED SYSTEMS, ADD-ON EXTERNAL LIGHTBAR AND CAN INJECTION

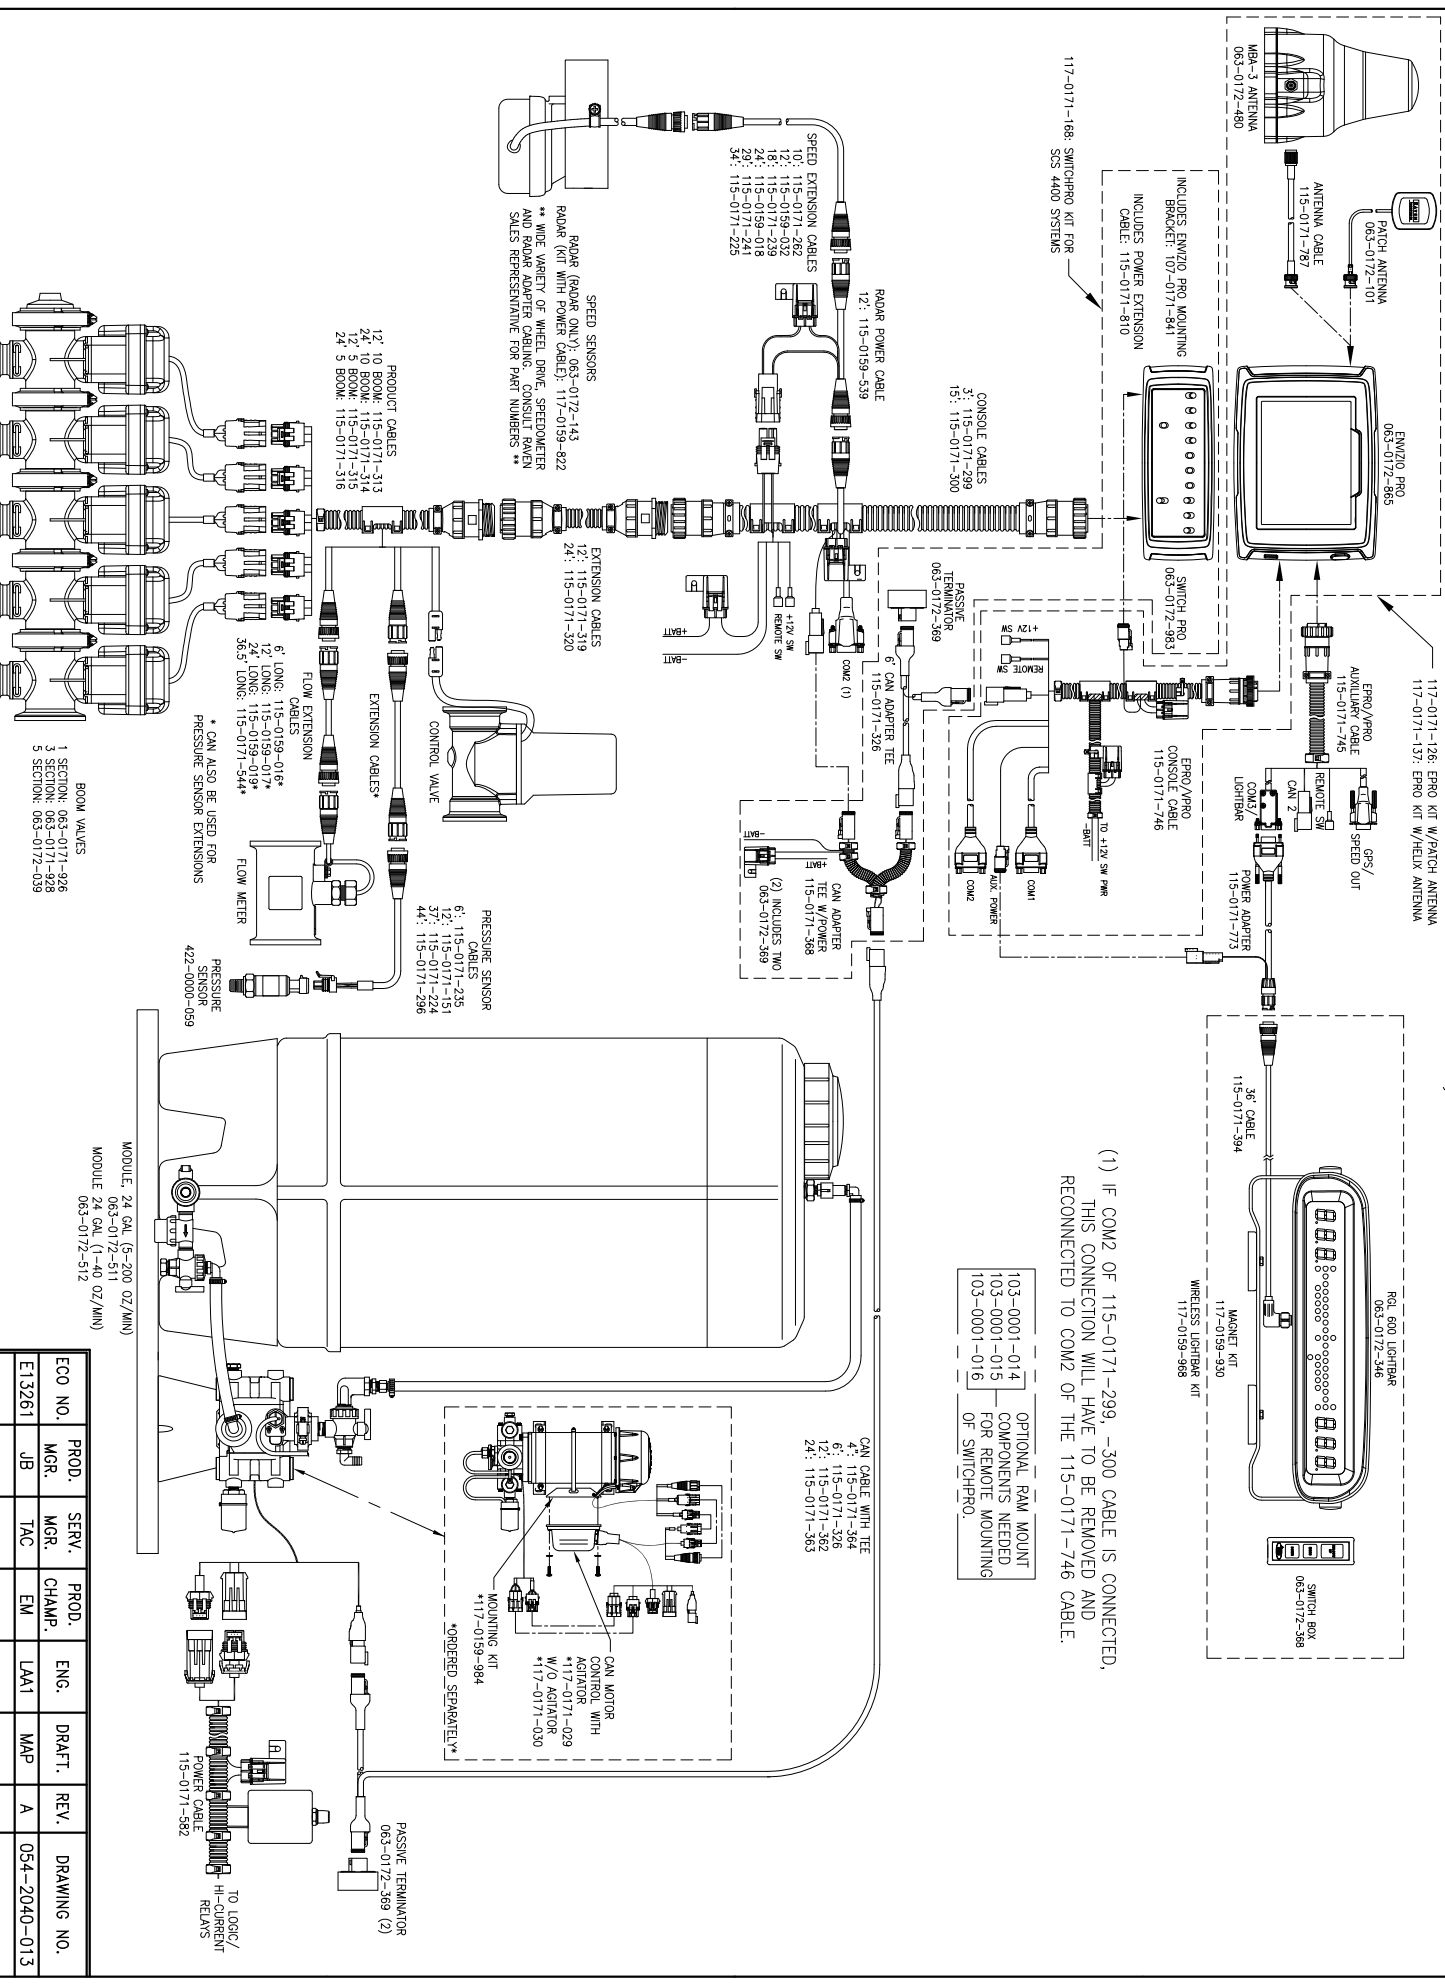

(1) IF COM2 OF 115-0171-299, -300 CABLE IS CONNECTED, THIS CONNECTION WILL HAVE TO BE REMOVED AND RECONNECTED TO COM2 OF THE 115-0171-746 CABLE.

E/C	PROJ. NO.	PROJ. MGR.	SERV. MGR.	PROJ. CHAMP.	ENG. LAAT	DRAFT. MAP	REV. A	DRAWING NO.
ET3261		JB	TAC	EM	LAAT	MAP	A	054-2040-013